


SW Summer Music Exhibition

JULY 26-28, 2018

HENRY B. GONZALEZ CONVENTION CENTER - HALLS 3-4 - SAN ANTONIO

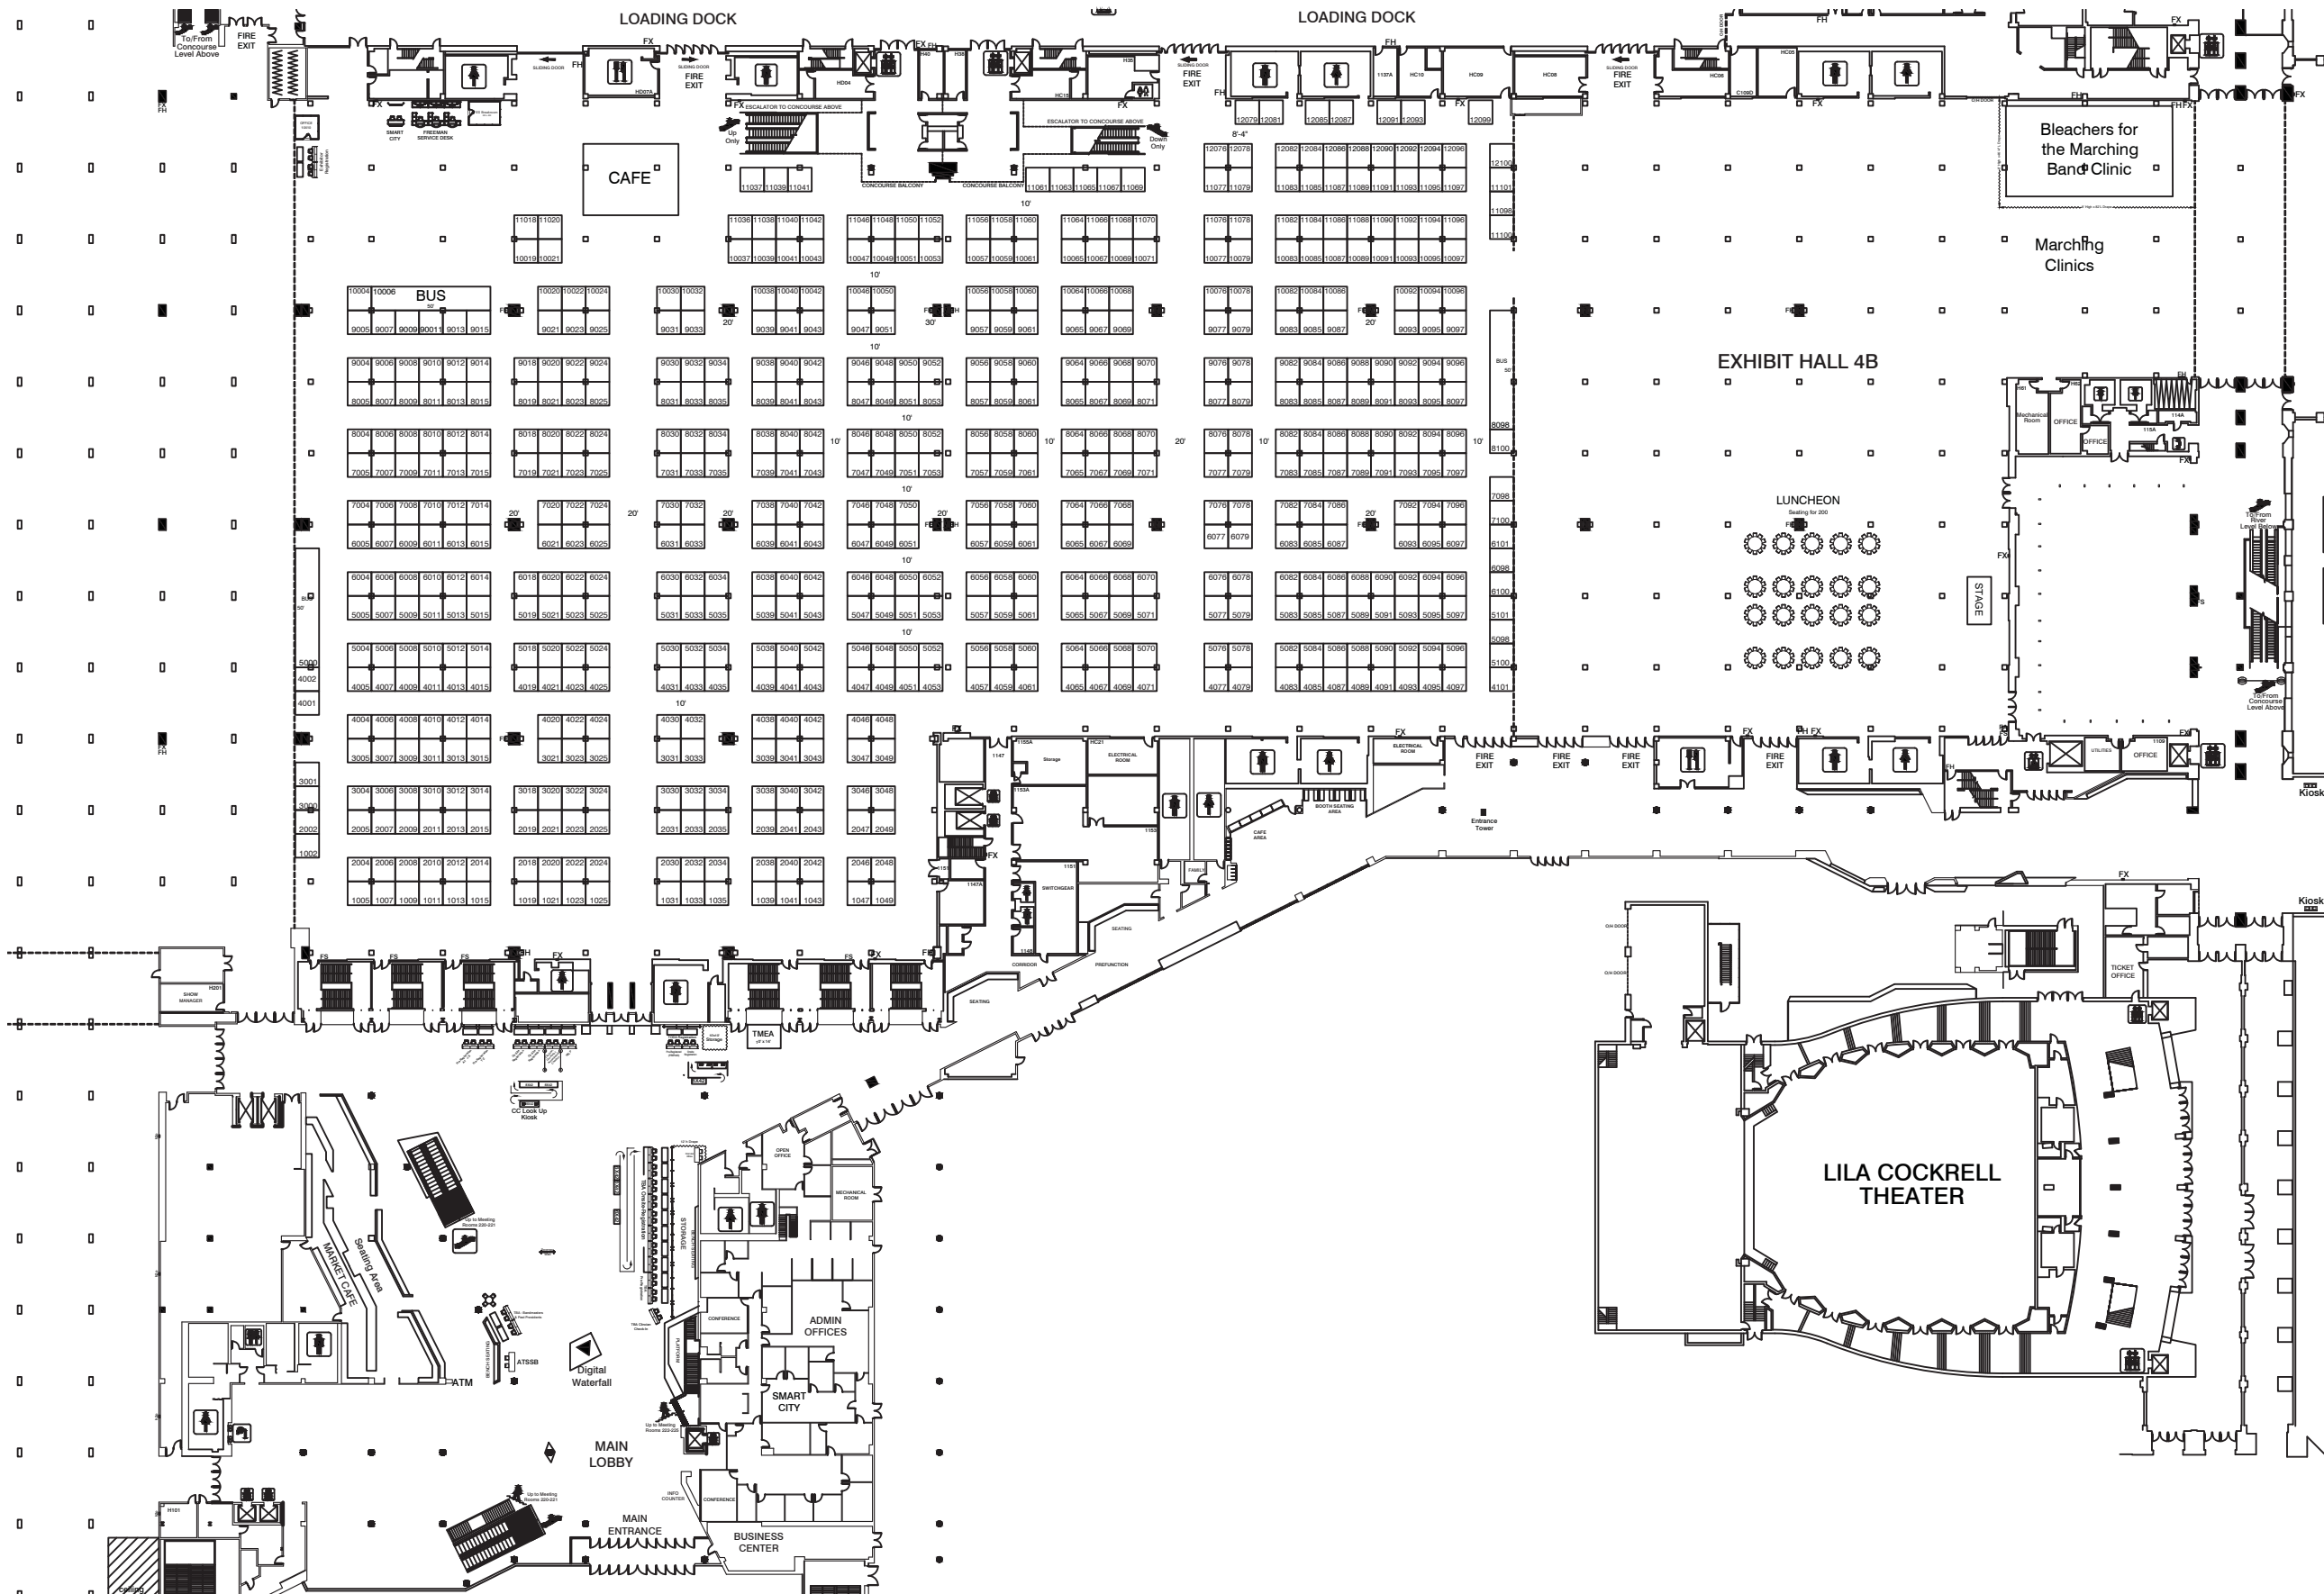

REVISION		
Date:	1/12/2018	
By:	FRED DELEON	
BOOTH COUNT		
Inventory as of 01/12/2018		
Dimension	Size	Qty
10'x10'	100	641
Totals:		641

BLDG. LEGEND:

DRAWING INFO	
Passport Line Item Number:	#4336585
Facility:	HENRY B. GONZALEZ CONVENTION CENTER
Hall / Level:	HALLS 3-4
City & State:	SAN ANTONIO
Scale:	CUSTOM
Job #:	457078
AE:	BRENDA HOFFMANN
Prod. AE:	BRENDA HOFFMANN
Started:	1/12/2018
Started By:	FRED DE LEON
Prod. Branch:	SAN ANTONIO

FREEMAN

Disclaimer - Every effort has been made to ensure the accuracy of all information contained on this floor plan. However, no warranties, either expressed or implied, are made with respect to this floor plan. If the location of building columns, utilities or other architectural components of the facility is a consideration in the construction or usage of an exhibit, it is the sole responsibility of the exhibitor to physically inspect the facility to verify all dimension and locations.
© Copyright 2007, Freeman Co. All rights reserved.

Confidential and Proprietary - the information contained herein is the proprietary information of Freeman and by accessing the information, the recipient agrees to keep the information confidential and not disclose it to any third party without the prior consent of Freeman. Recipient also agrees to only use the information for its internal evaluation purposes and for no other purpose, without the prior consent of Freeman.

File Path: F:\FLOOR PLANS\2018\07-Jul\SW Summer Music Exhibition (457078)\DWG Files\SW\SME 0718 FP.dwg | Tab Name: 11x17L